



ROOM	FLOOR	FINISHES	NO.	SIZE	DESCRIPTION	BEAMS
MASTER SUITE	CARPET	ORANG PEEL PAINT	1	3'-0" x 8'-0" x 3 1/4"	DECORATIVE FRENCH	INSULATED
LIVING ROOM	CARPET	ORANG PEEL PAINT	2	3'-0" x 8'-8" x 3 1/4"	6-PANEL	INSULATED
BEDROOM 2	CARPET	ORANG PEEL PAINT	3	2'-0" x 6'-8" x 3 1/8"	HVAC DOOR	INSULATED
BEDROOM 3	CARPET	ORANG PEEL PAINT	4	2'-0" x 5'-0" x 3 1/8"	6-PANEL	INSULATED
DINING	TILE	ORANG PEEL PAINT	5	2'-8" x 6'-8" x 3 1/8"	6-PANEL	INSULATED
BATH 1	TILE	ORANG PEEL PAINT	6	2'-6" x 6'-8" x 3 1/8"	6-PANEL	INSULATED
BATH 2	TILE	ORANG PEEL PAINT	7	2'-4" x 6'-8" x 3 1/8"	6-PANEL	INSULATED
KITCHEN	TILE	ORANG PEEL PAINT	8	2'-4" x 6'-8" x 3 1/8"	6-PANEL	INSULATED
LAUNDRY	TILE	ORANG PEEL PAINT	9	1'-6" x 6'-8" x 3 1/8"	6-PANEL	INSULATED
POWDER	TILE	ORANG PEEL PAINT	10	2'-6" x 6'-8" x 3 1/8"	6-PANEL	INSULATED
FIRST FLOOR LIVING 1161						
SECOND FLOOR LIVING 504						
TOTAL LIVING 1665						
SIDE PORCH 42						
FRONT PORCH 108						

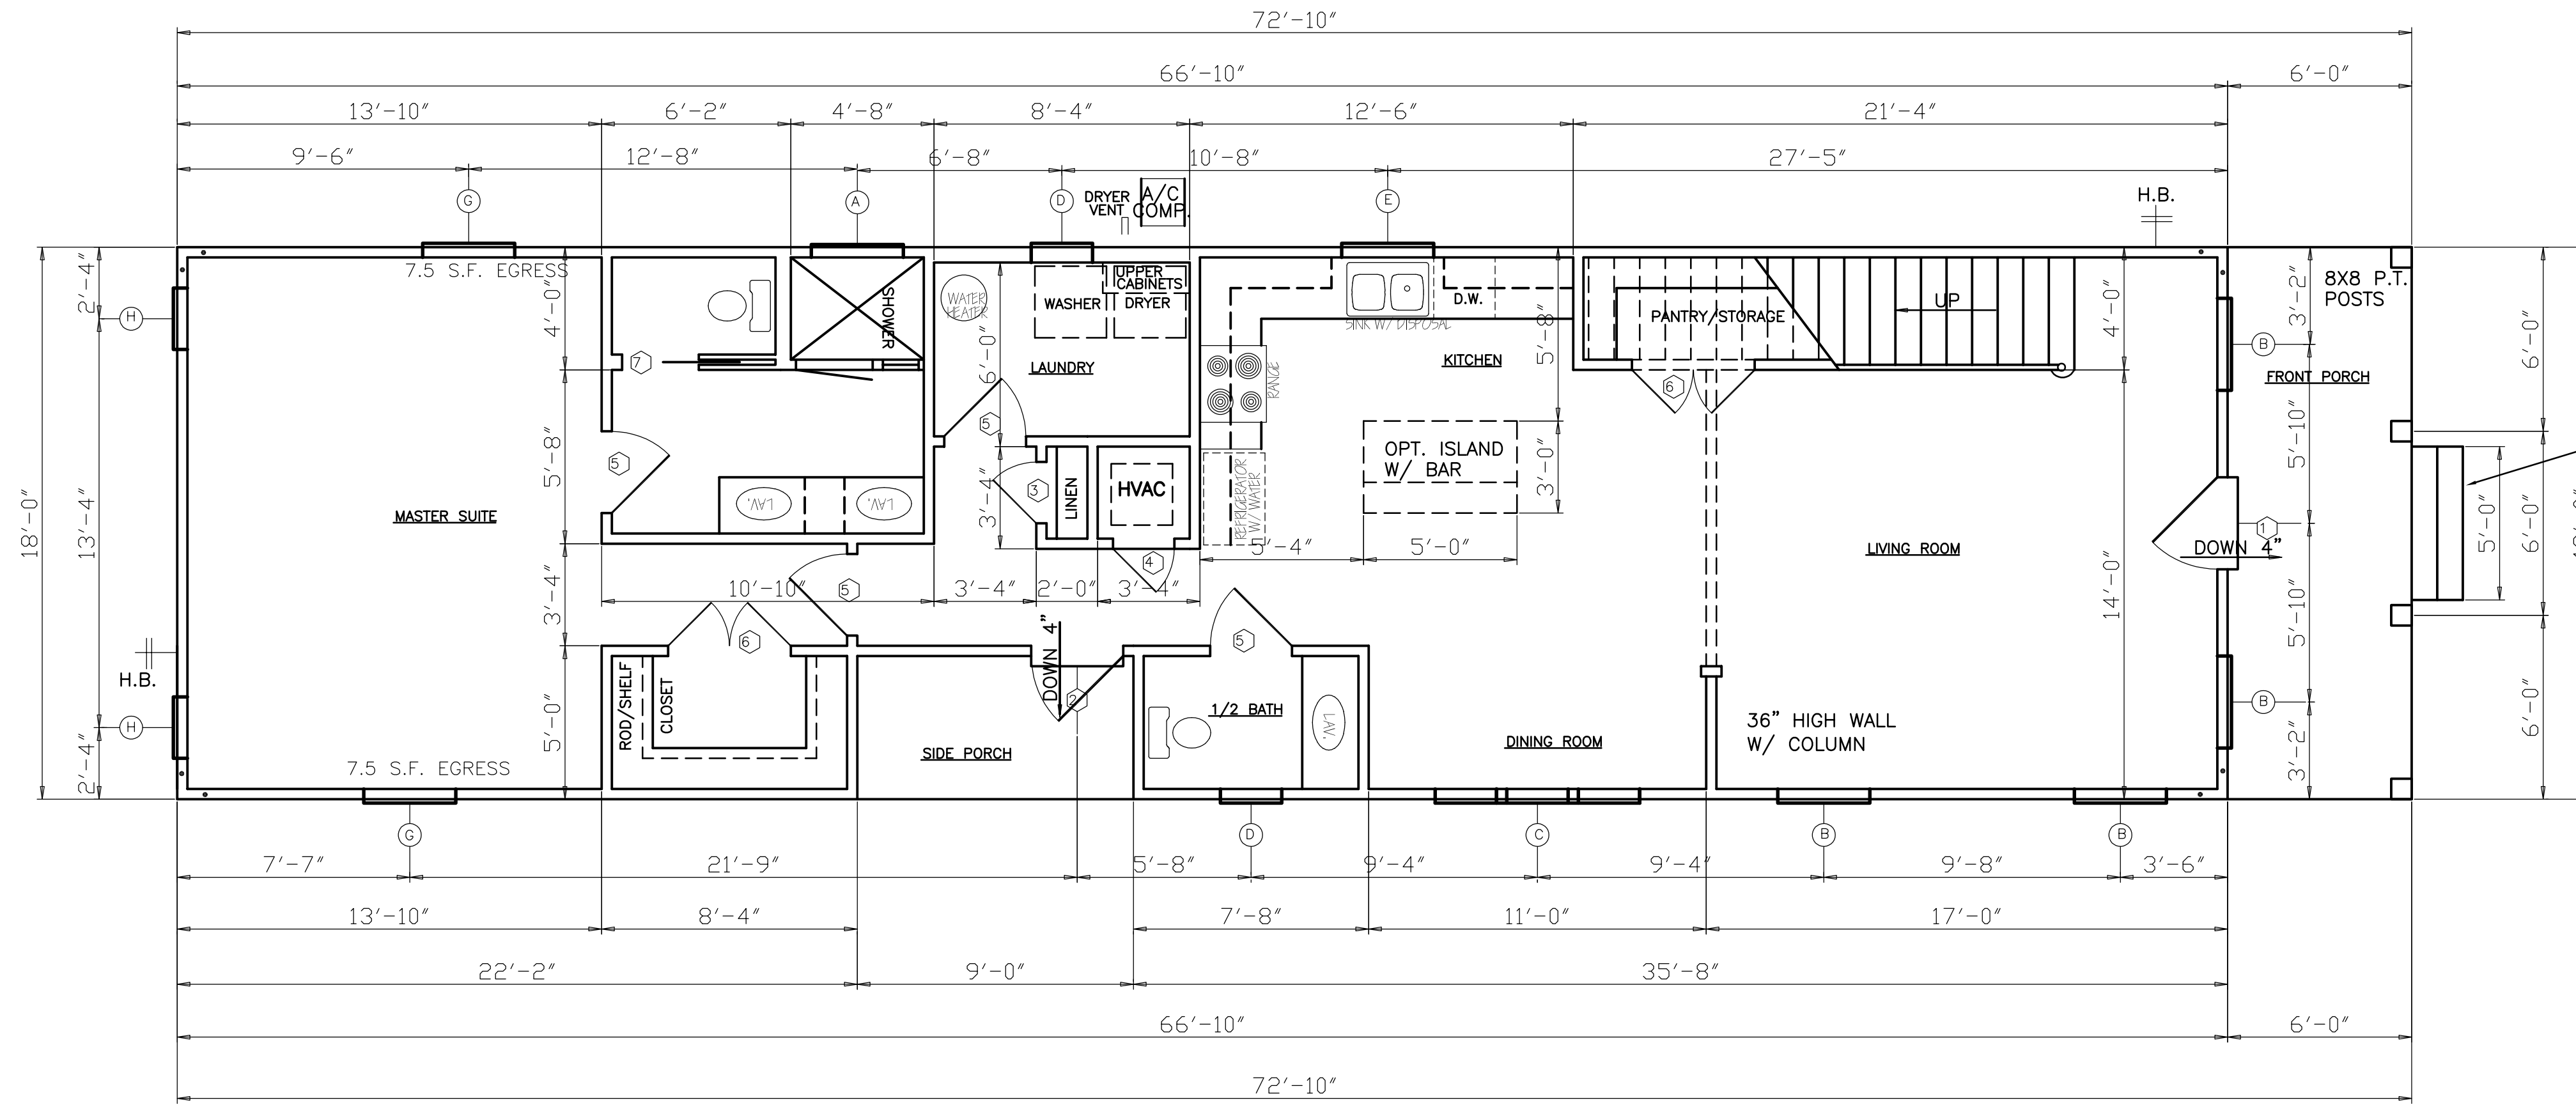

NOTE: 7" MIN. 7 1/2" MAX. RISERS
 10" TREADS, (3)-2"x12" STRINGERS
 3/4" MIN. 1 3/4" MAX. TREAD NOSE
 STAIR TO FIT GRADE

• - LOCATION OF ZONE 5 ALL THREAD FOR WINDSTORM OSB OPTION

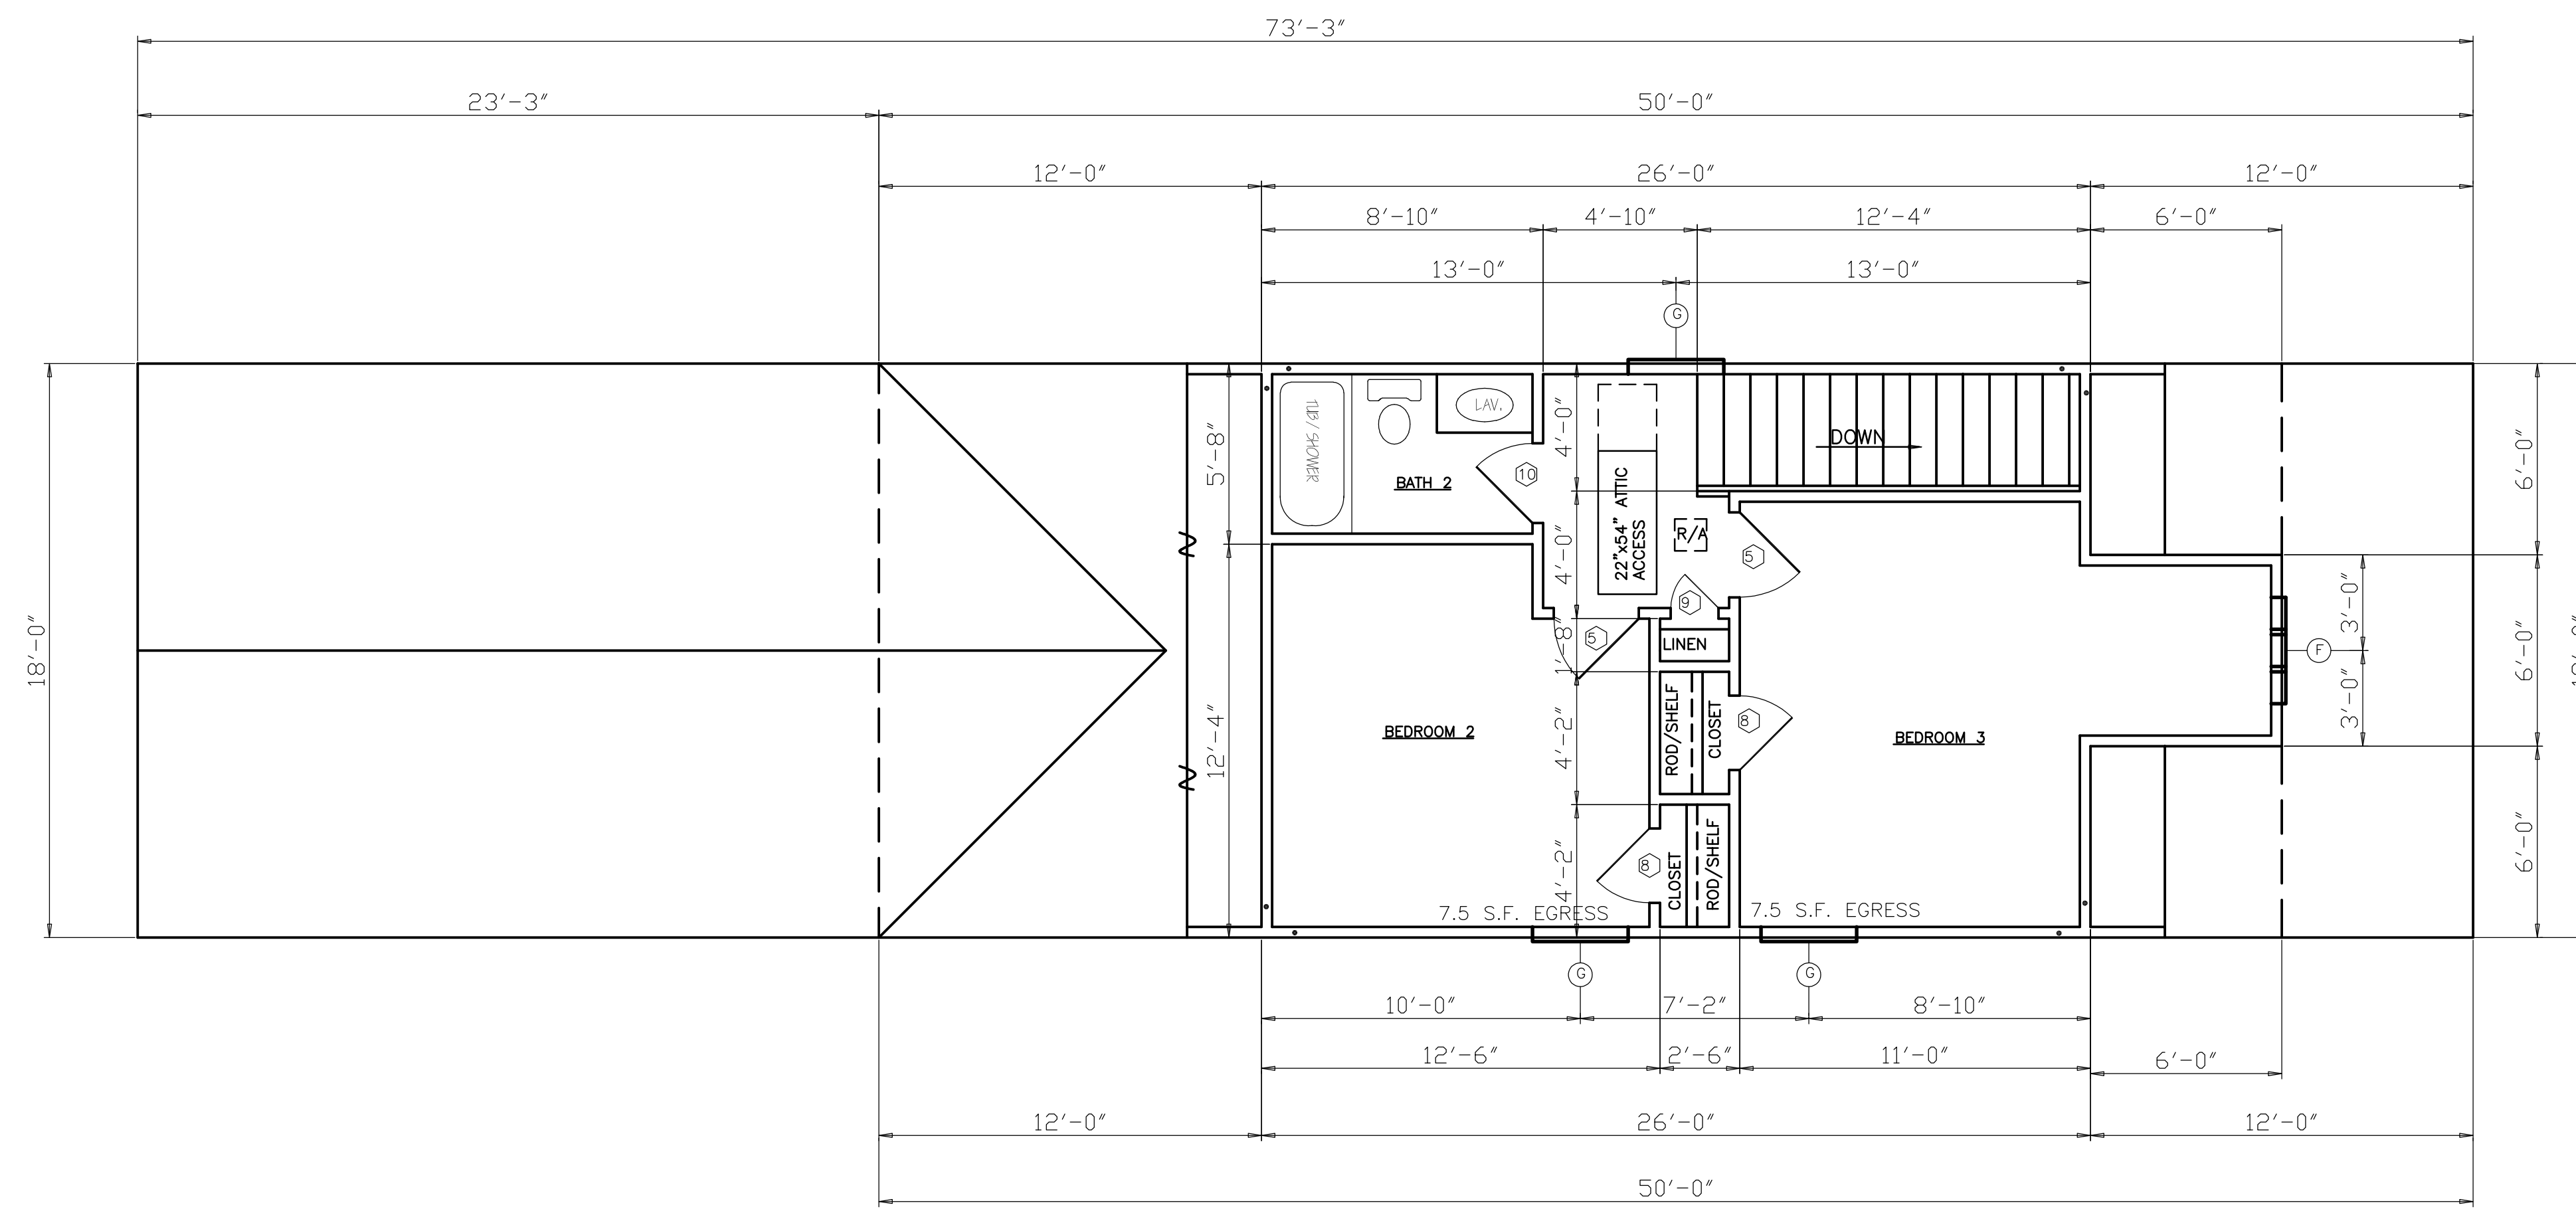

SECOND FLOOR

